


DBILLING  
c:\cadd\design\774645es.576  
03/07/01 02:19:48 PM  
STARTING DATE: 06/17/00  
DRAWN BY: D. BILLINGSLEY  
DATE LAST REV.:  
DRAFT, CHECK, BY: S. MORAN  
ENGR. CHECK, BY: J. YACOB  
INITIATOR: J. REMO  
PROJ. MGR.: J. YACOB  
DWG. NO.: ... \774645es.576  
PROJ. NO.: 774645

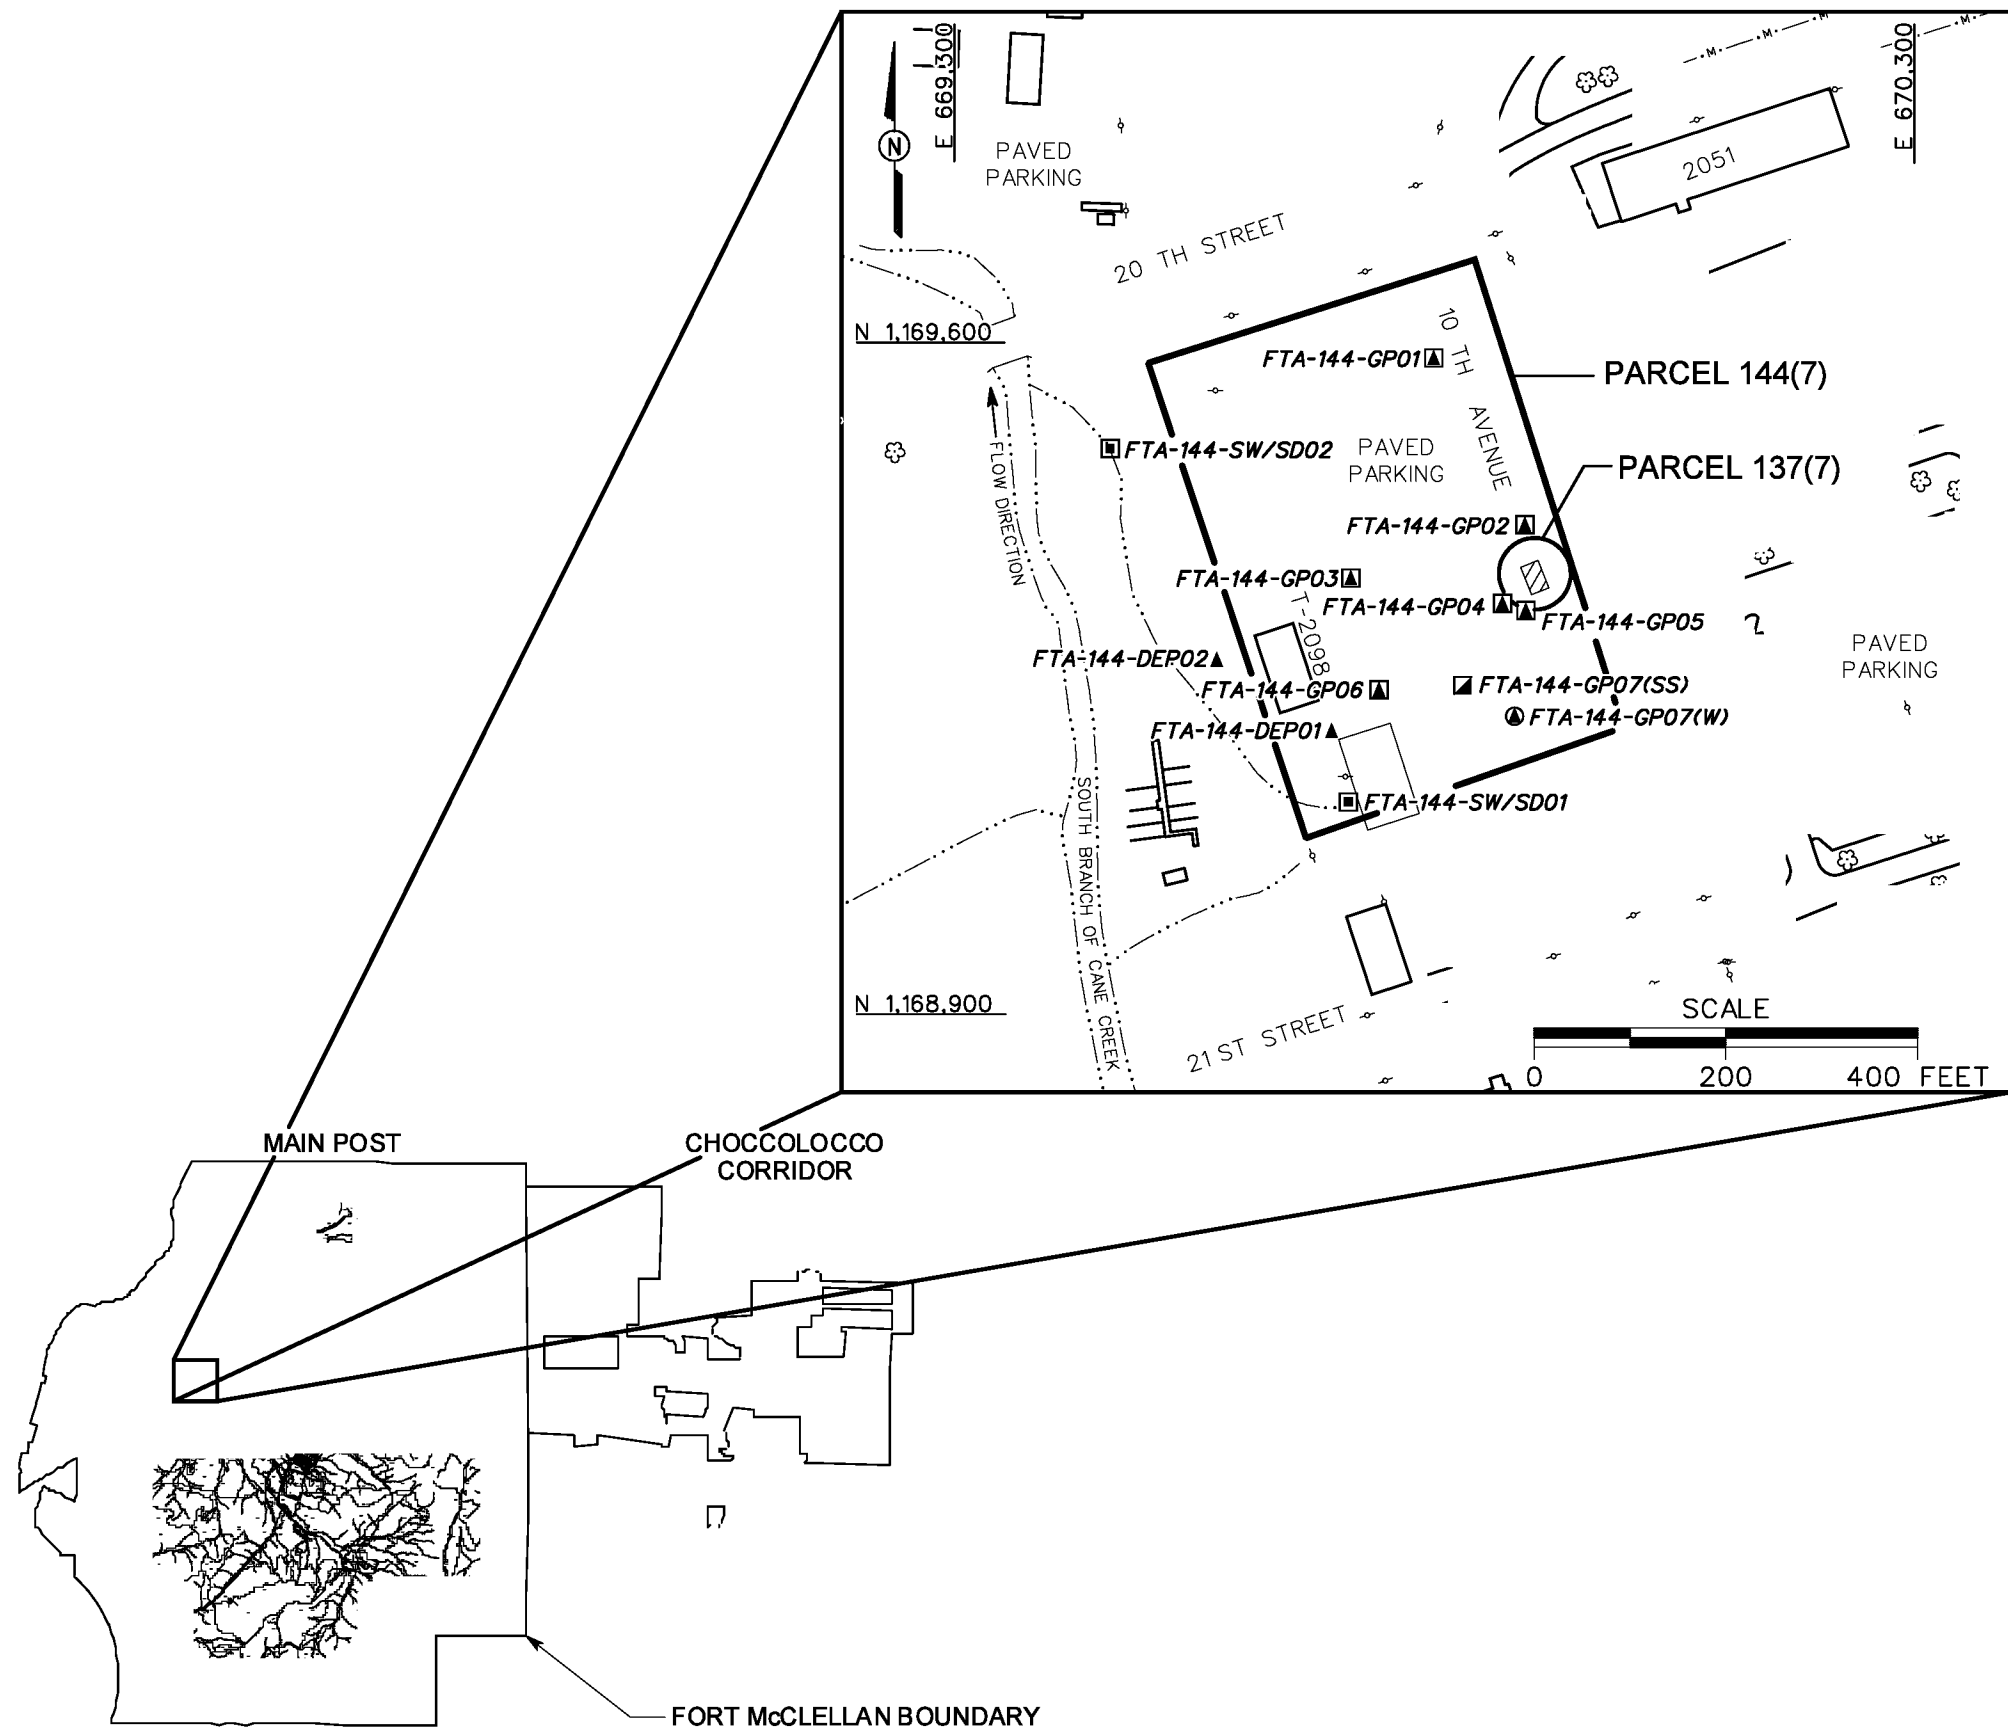

## LEGEND

- UNIMPROVED ROADS AND PARKING
- PAVED ROADS AND PARKING
- BUILDING
- TOPOGRAPHIC CONTOUR (CONTOUR INTERVAL - 25 FOOT)
- TREES / TREELINE
- PARCEL BOUNDARY
- APPROXIMATE LOCATION OF TWO 6,000-GAL. USTs
- BRIDGE
- CULVERT WITH HEADWALL
- SURFACE DRAINAGE / CREEK
- MANMADE SURFACE DRAINAGE FEATURE
- FENCE
- UTILITY POLE
- GROUNDWATER SAMPLE LOCATION
- SURFACE AND SUBSURFACE SOIL SAMPLE LOCATION
- GROUNDWATER, SURFACE AND SUBSURFACE SOIL SAMPLE LOCATION
- SURFACE WATER/SEDIMENT SAMPLE LOCATION
- DEPOSITIONAL SOIL SAMPLE LOCATION

FIGURE 1  
SITE LOCATION MAP  
FORMER MOTOR POOL AREA 2000  
PARCELS 144(7) AND 137(7)

U. S. ARMY CORPS OF ENGINEERS  
MOBILE DISTRICT  
FORT McCLELLAN  
CALHOUN COUNTY, ALABAMA  
Contract No. DACA21-96-D-0018